

BETHLEHEM TOWNSHIP MUNICIPAL AUTHORITY

3535 ORTH STREET

BETHLEHEM, PA. 18020



Suite 100  
649 North Lewis Road  
Limerick, PA 19468  
Tel 610.495.0303  
Fax 610.495.5855

STANDARD DETAILS

PRECAST CONCRETE MANHOLE W/ PRECAST BASE

PROJECT NO.

1720.98

SCALE


NONE

REVISION

0

DATE

12/2015

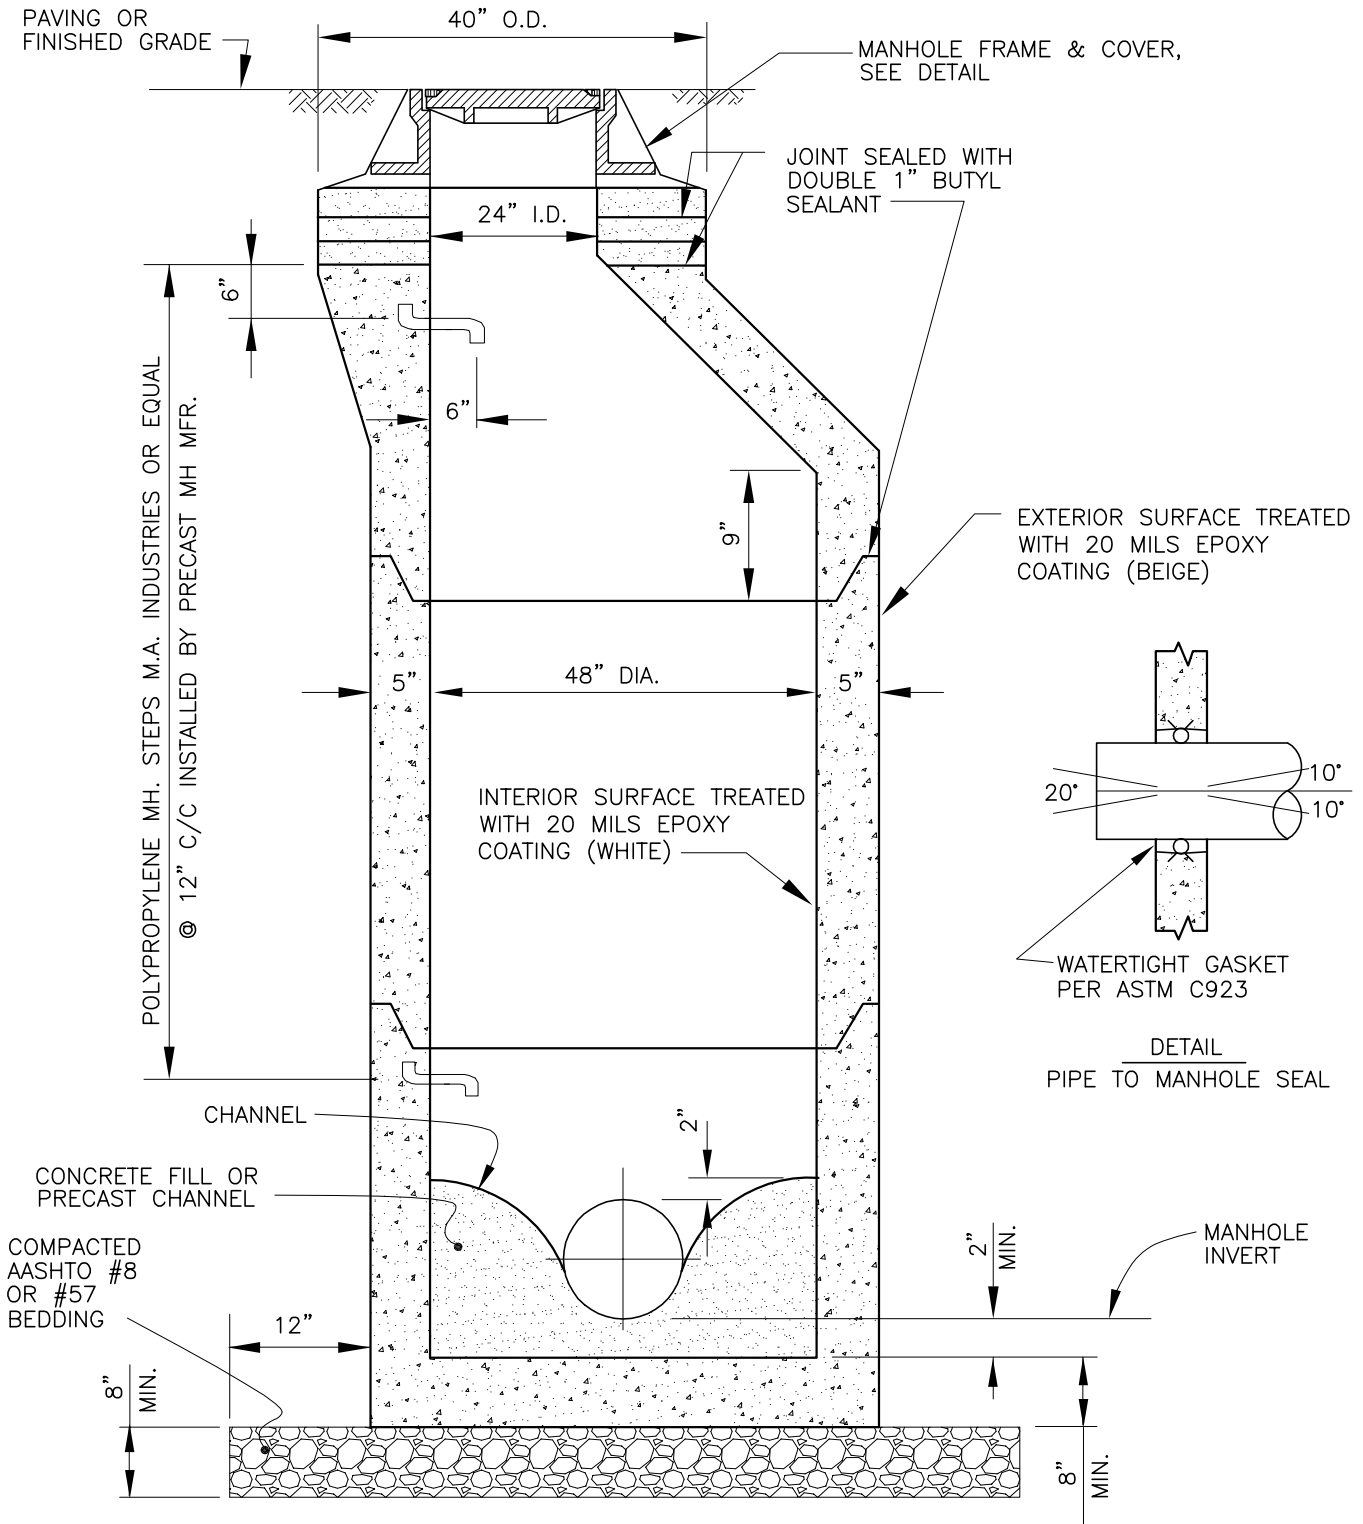

# PRECAST MANHOLE WITH PRECAST BASE

NO SCALE

FILE NO. 172098B7