


ROAD CLOSURE BETWEEN 7 AM - 5 PM ONLY

ACCESS FOR EMERGENCY VEHICLES AND LOCAL TRAFFIC MUST BE MAINTAINED AT ALL TIMES

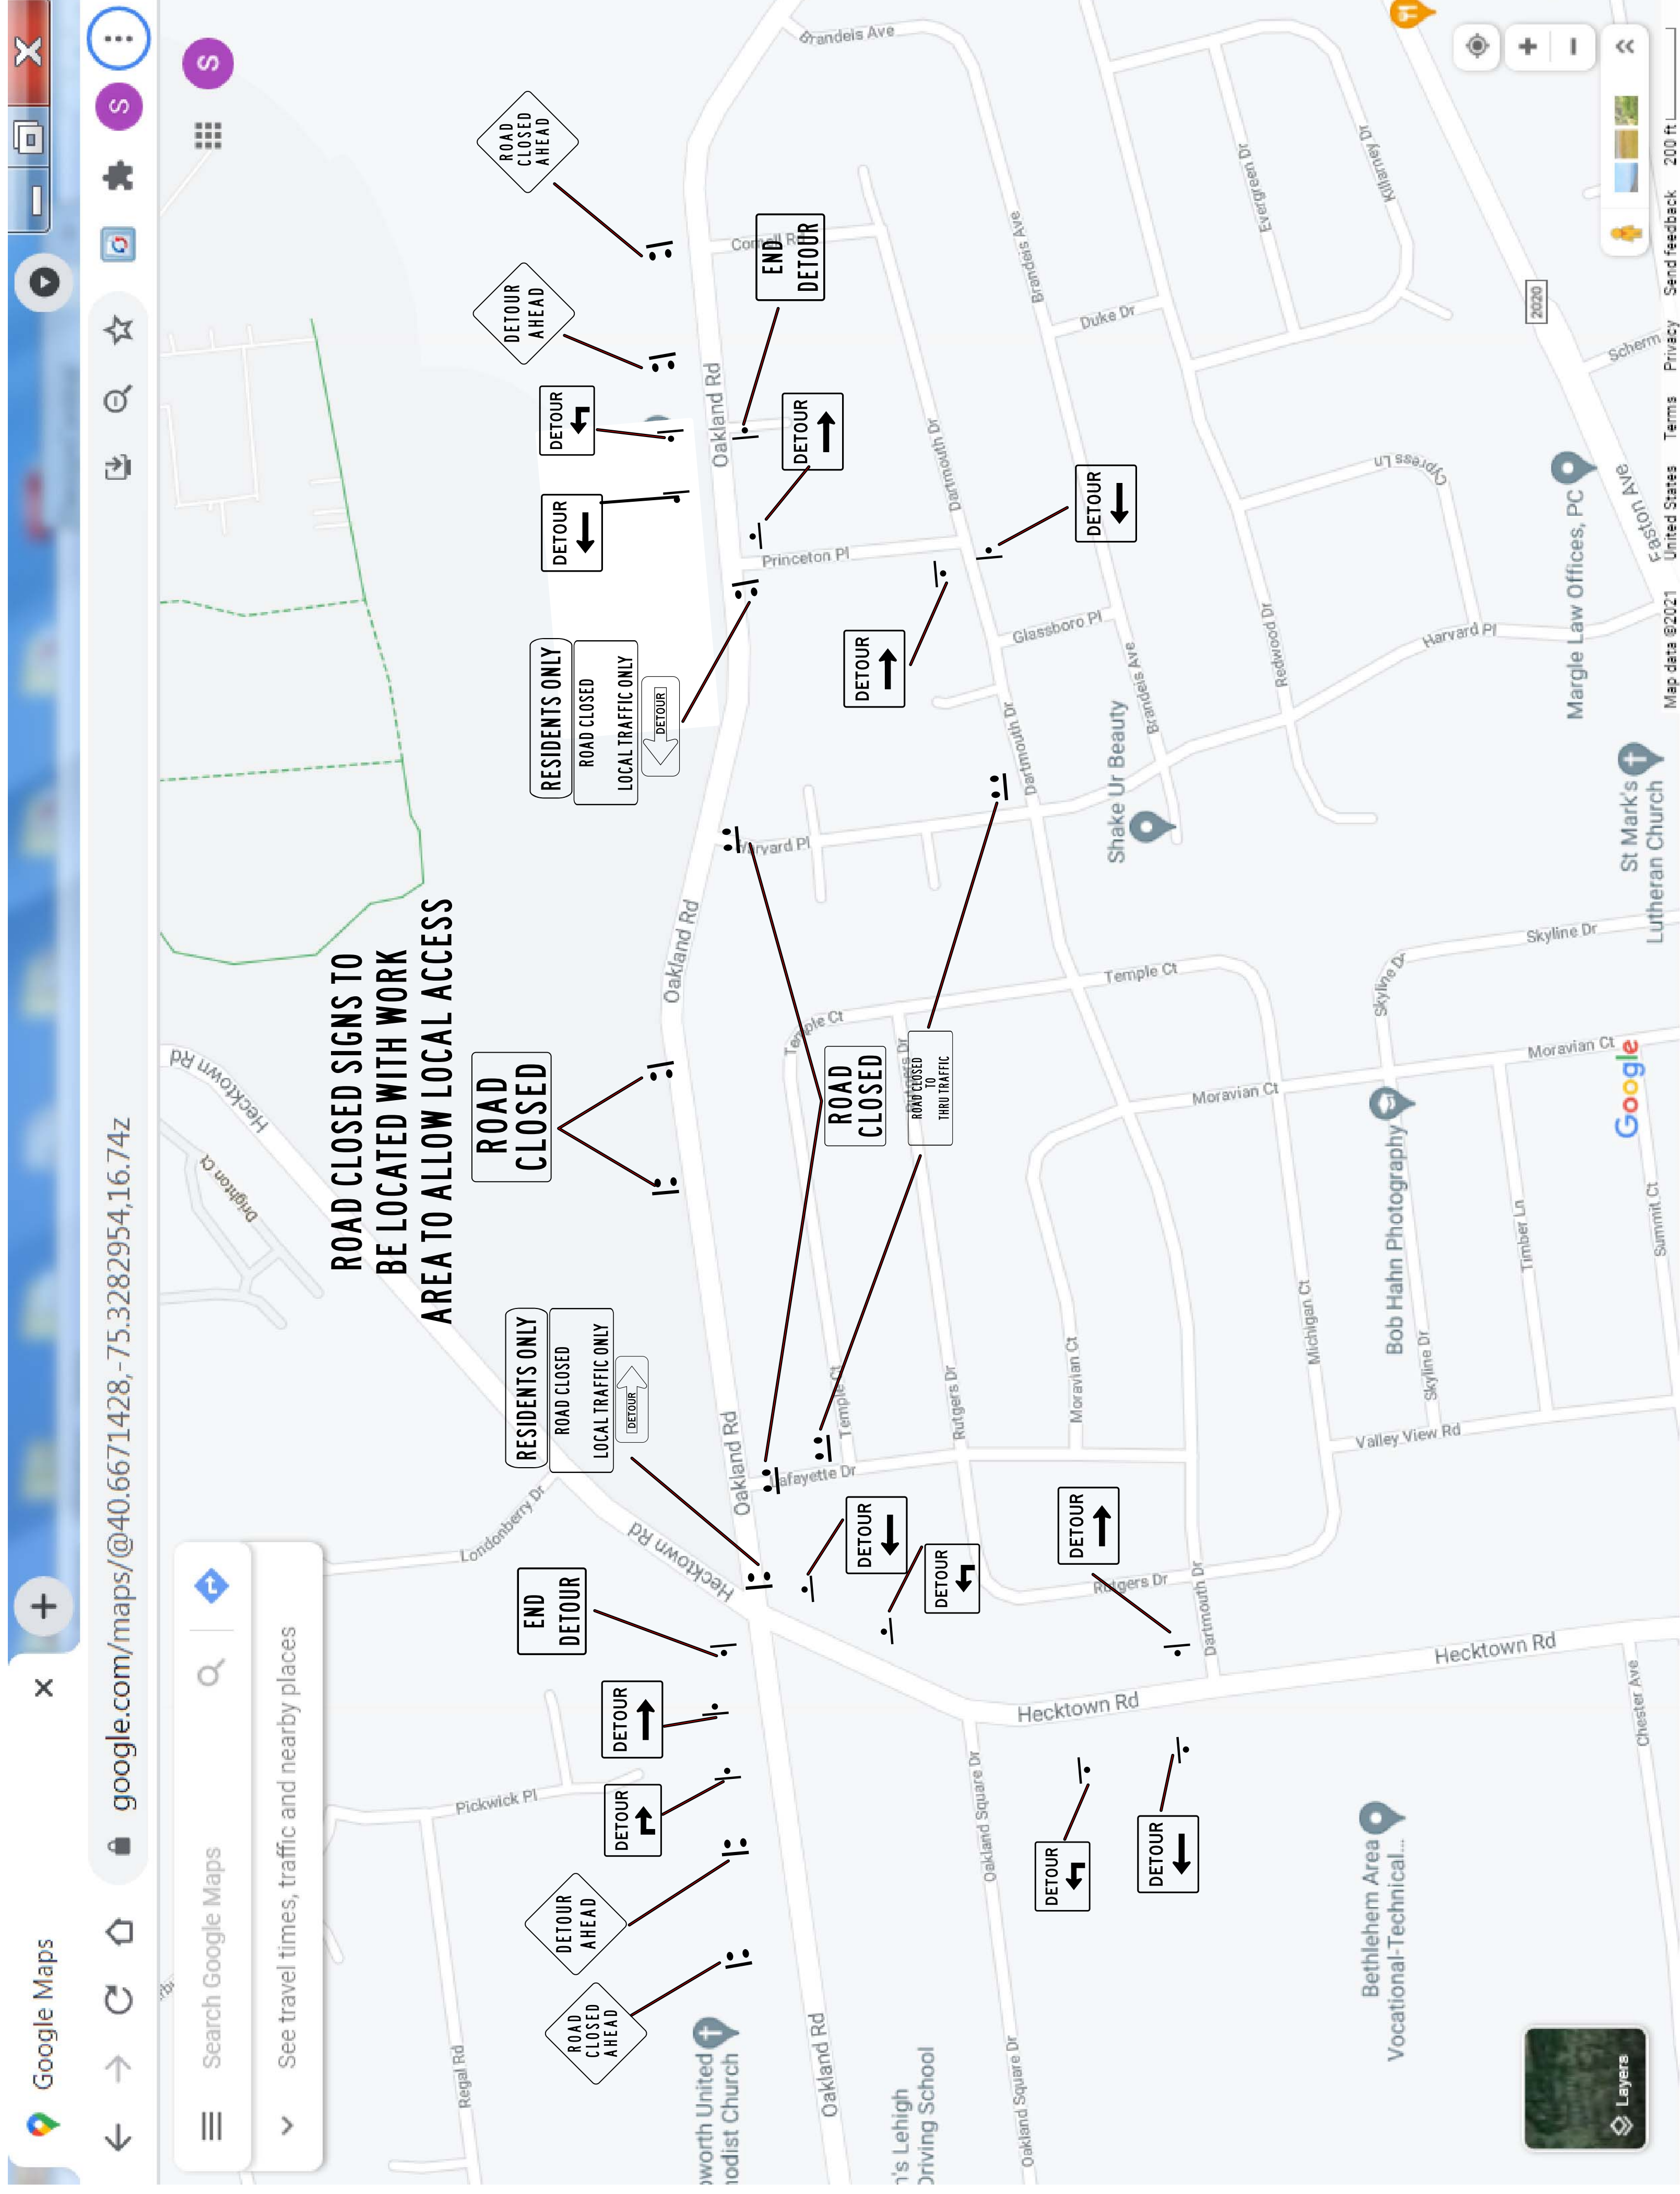

DISTRICT	COUNTY	ROUTE	SECTION	SHEET	
	LEHIGH	NURSERY ST			
REVISION NUMBER				DATE	BY

W20-3	ROAD CLOSED AHEAD 36 X 36	(A)	W20-3	ROAD CLOSED 500 FT 36 X 36	(B)	W20-3	ROAD CLOSED 1000 FT 36 X 36	(C)	W20-3	ROAD CLOSED 1500 FT 36 X 36	(D)	W20-3	ROAD CLOSED 1/2 MILE 36 X 36	(E)
W20-2	DETOUR AHEAD 36 X 36	(F)	W20-2	DETOUR 500 FT 36 X 36	(G)	W20-2	DETOUR 1000 FT 36 X 36	(H)	W20-2	DETOUR 1500 FT 36 X 36	(I)	W20-2	DETOUR 1/2 MILE 36 X 36	(J)
M4-9L	DETOUR 30 X 24	(K)	M4-9R	DETOUR 30 X 24	(L)	M4-9SL	DETOUR 30 X 24	(M)	M4-9SR	DETOUR 30 X 24	(N)	M4-9L	DETOUR 30 X 24	(O)
M4-9L	DETOUR 30 X 24	(P)	M4-9L	DETOUR 30 X 24	(Q)	M4-8A	END DETOUR 30 X 24	(R)	M4-10L	DETOUR 30 X 24	(S)	M4-10R	DETOUR 30 X 24	(T)
TYPE III BARRICADE TO COVER ENTIRE ROADWAY R11-2	ROAD CLOSED 48 X 30	(U)	R11-3A	ROAD CLOSED MILES AHEAD LOCAL TRAFFIC ONLY 60 X 30	(V)	R11-3A	DETOUR INFO AHEAD 60 X 30	(W)	TO BE PLACED ONE WEEK PRIOR TO CLOSING THIS ROADWAY TO BE CLOSED FOR CONSTRUCTION	(X)	R11-4	ROAD CLOSED TO THRU TRAFFIC 60 X 30	(Y)	(Z)
D1-1	48 X 8	(Y)	D1-3	48 X 24	(Z)	FLASHER	R3-7-IR	ALL TRAFFIC MUST TURN RIGHT						

LEGEND
 CONSTRUCTION AREA ///////////////
 CLOSED LENGTH
 DETOUR LENGTH